




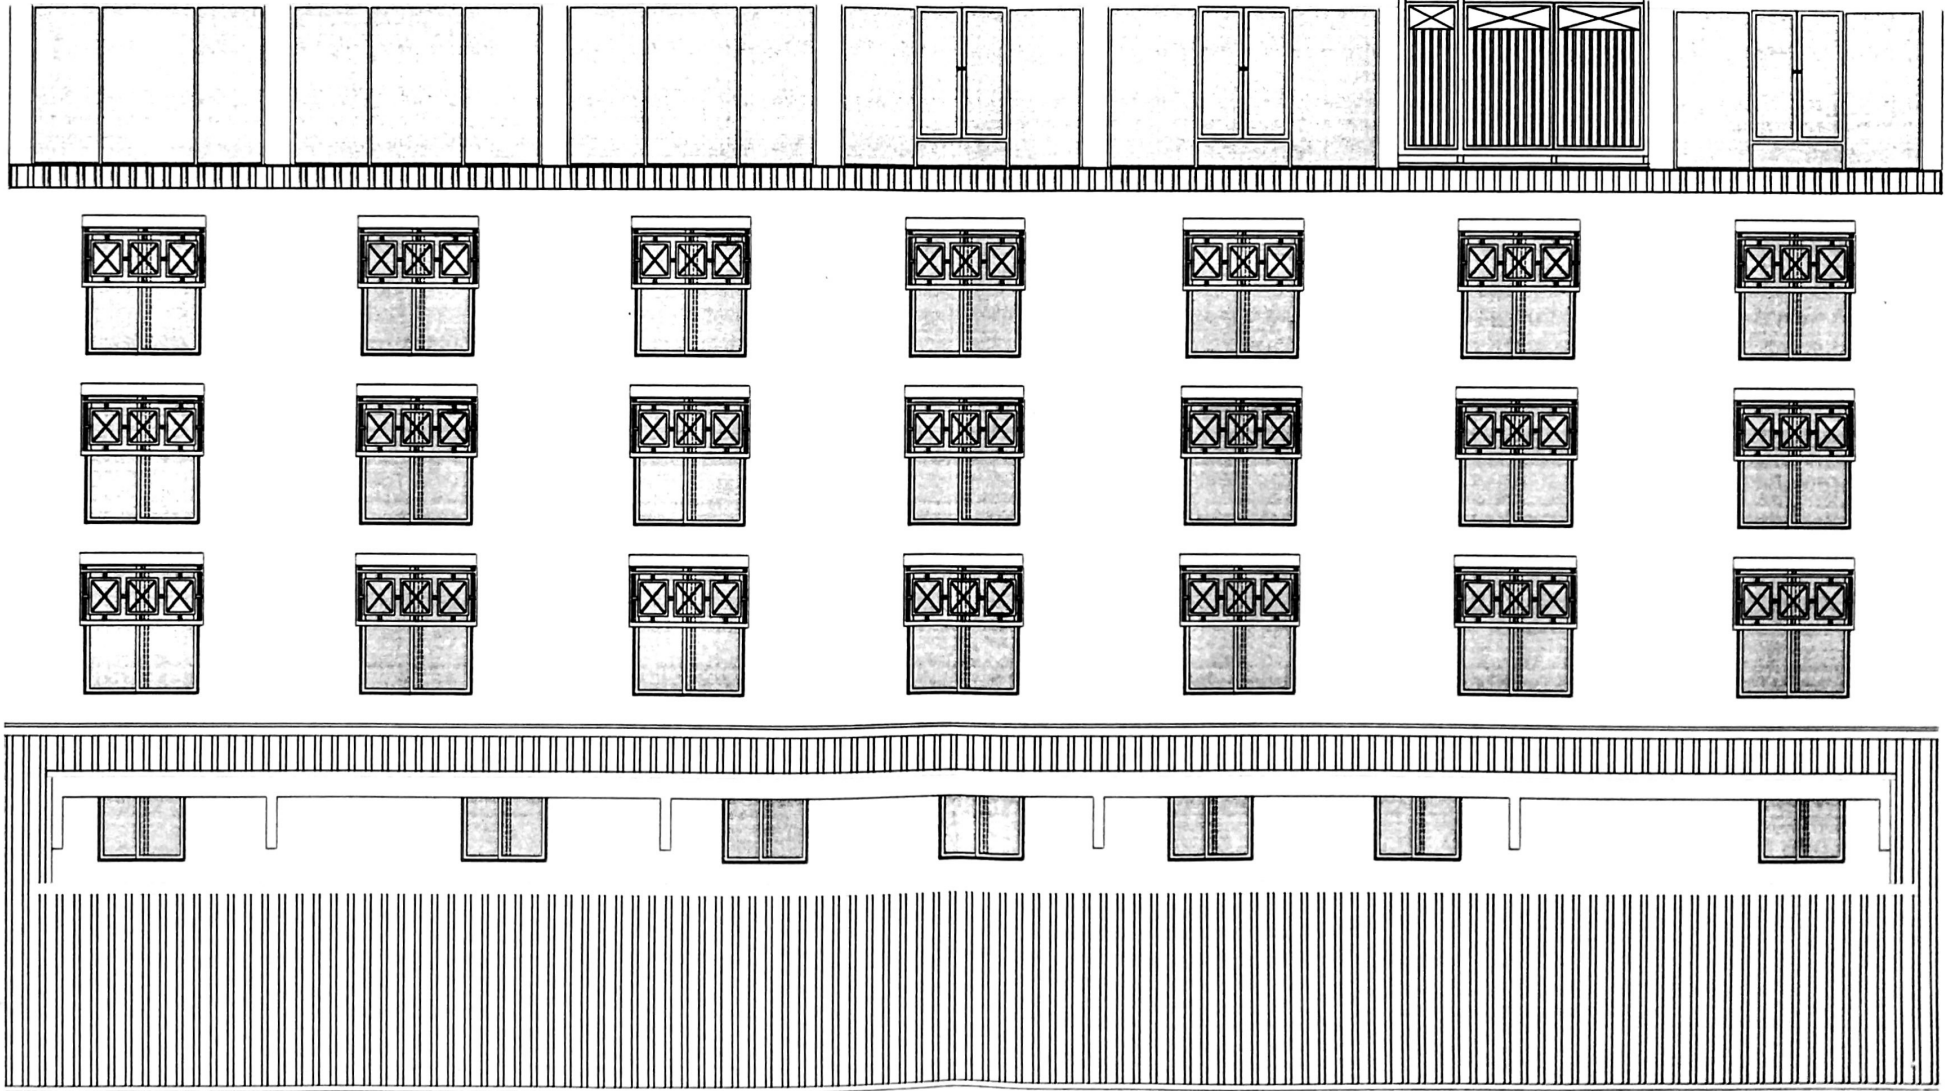



FACADE CHRISTOPHE COLOMB

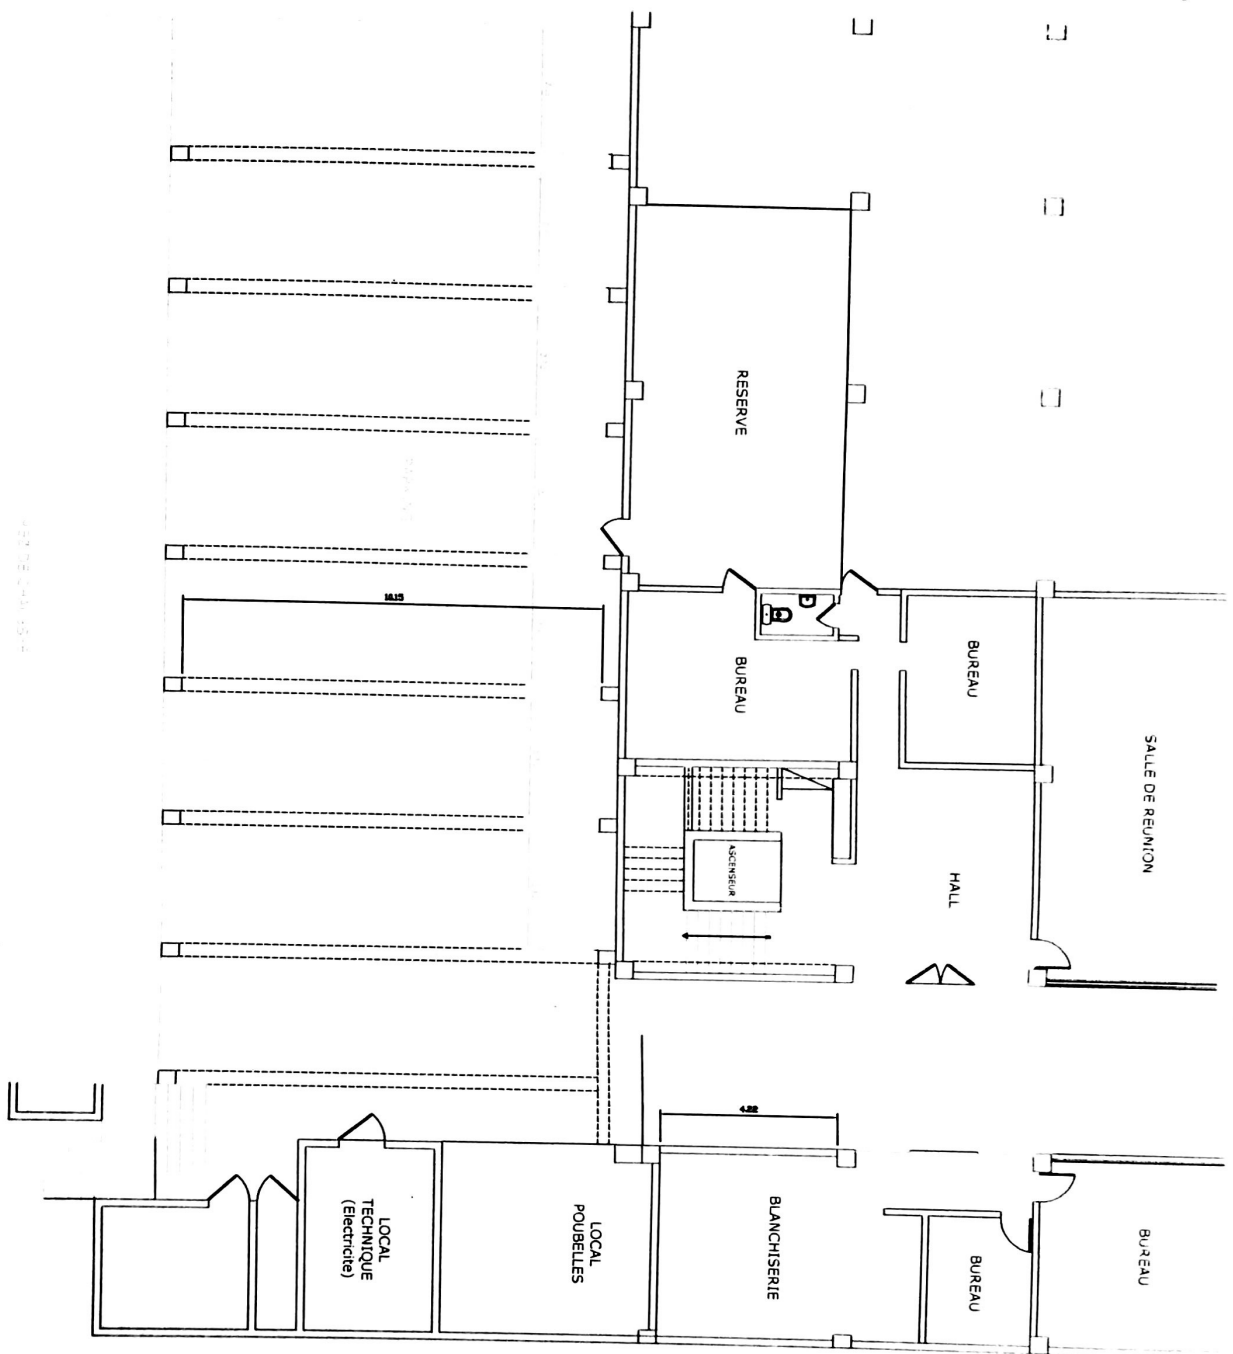


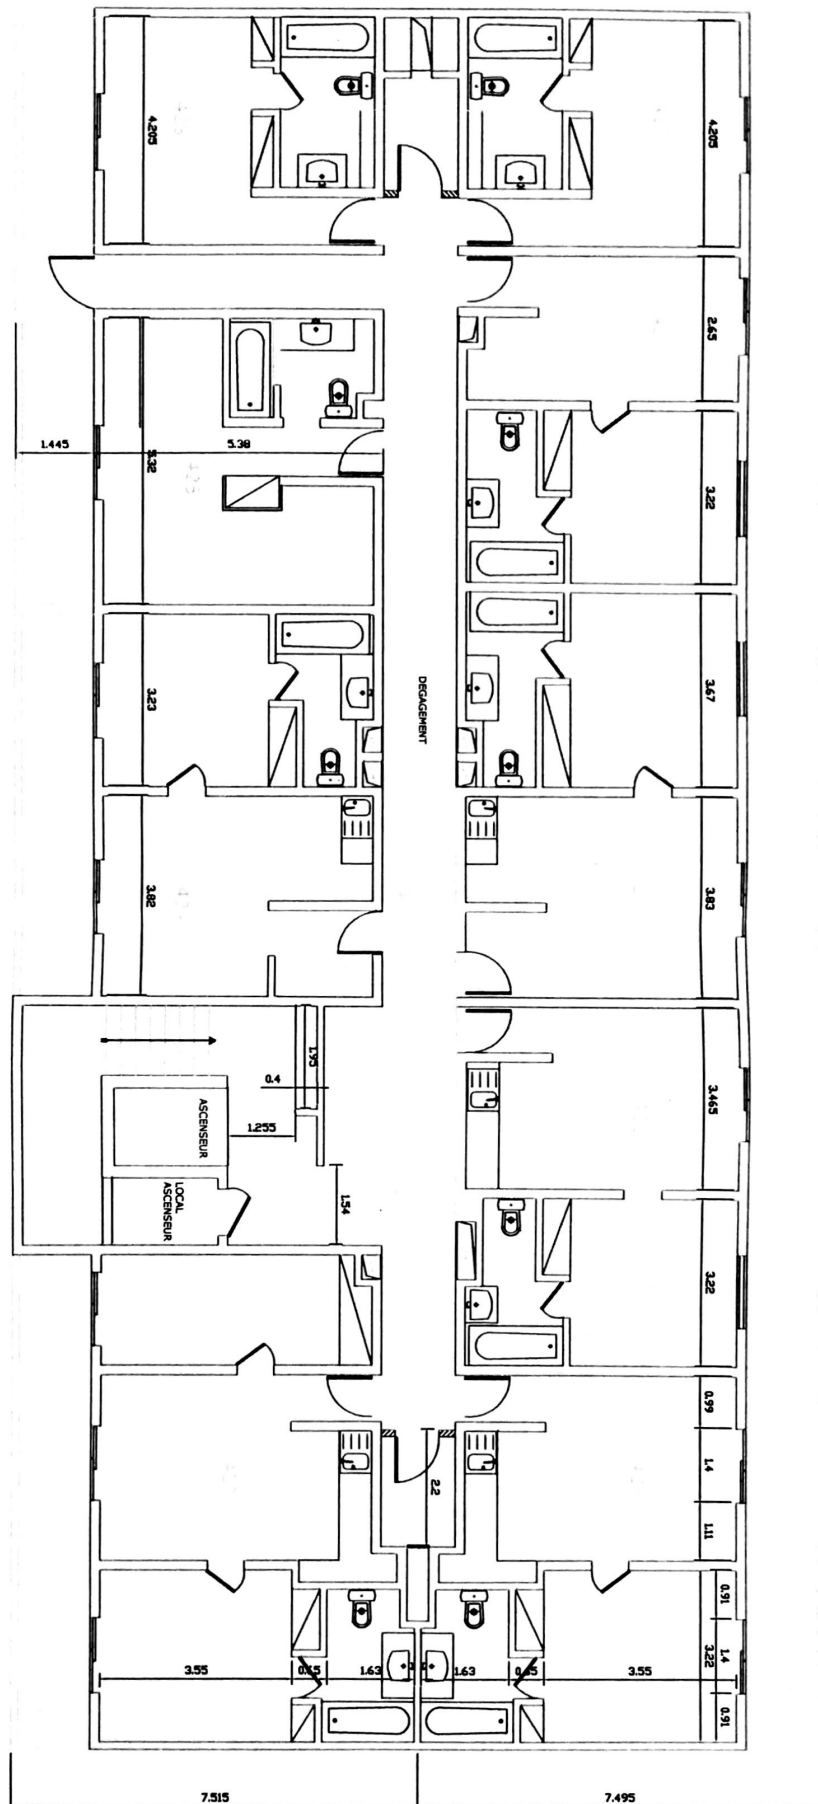



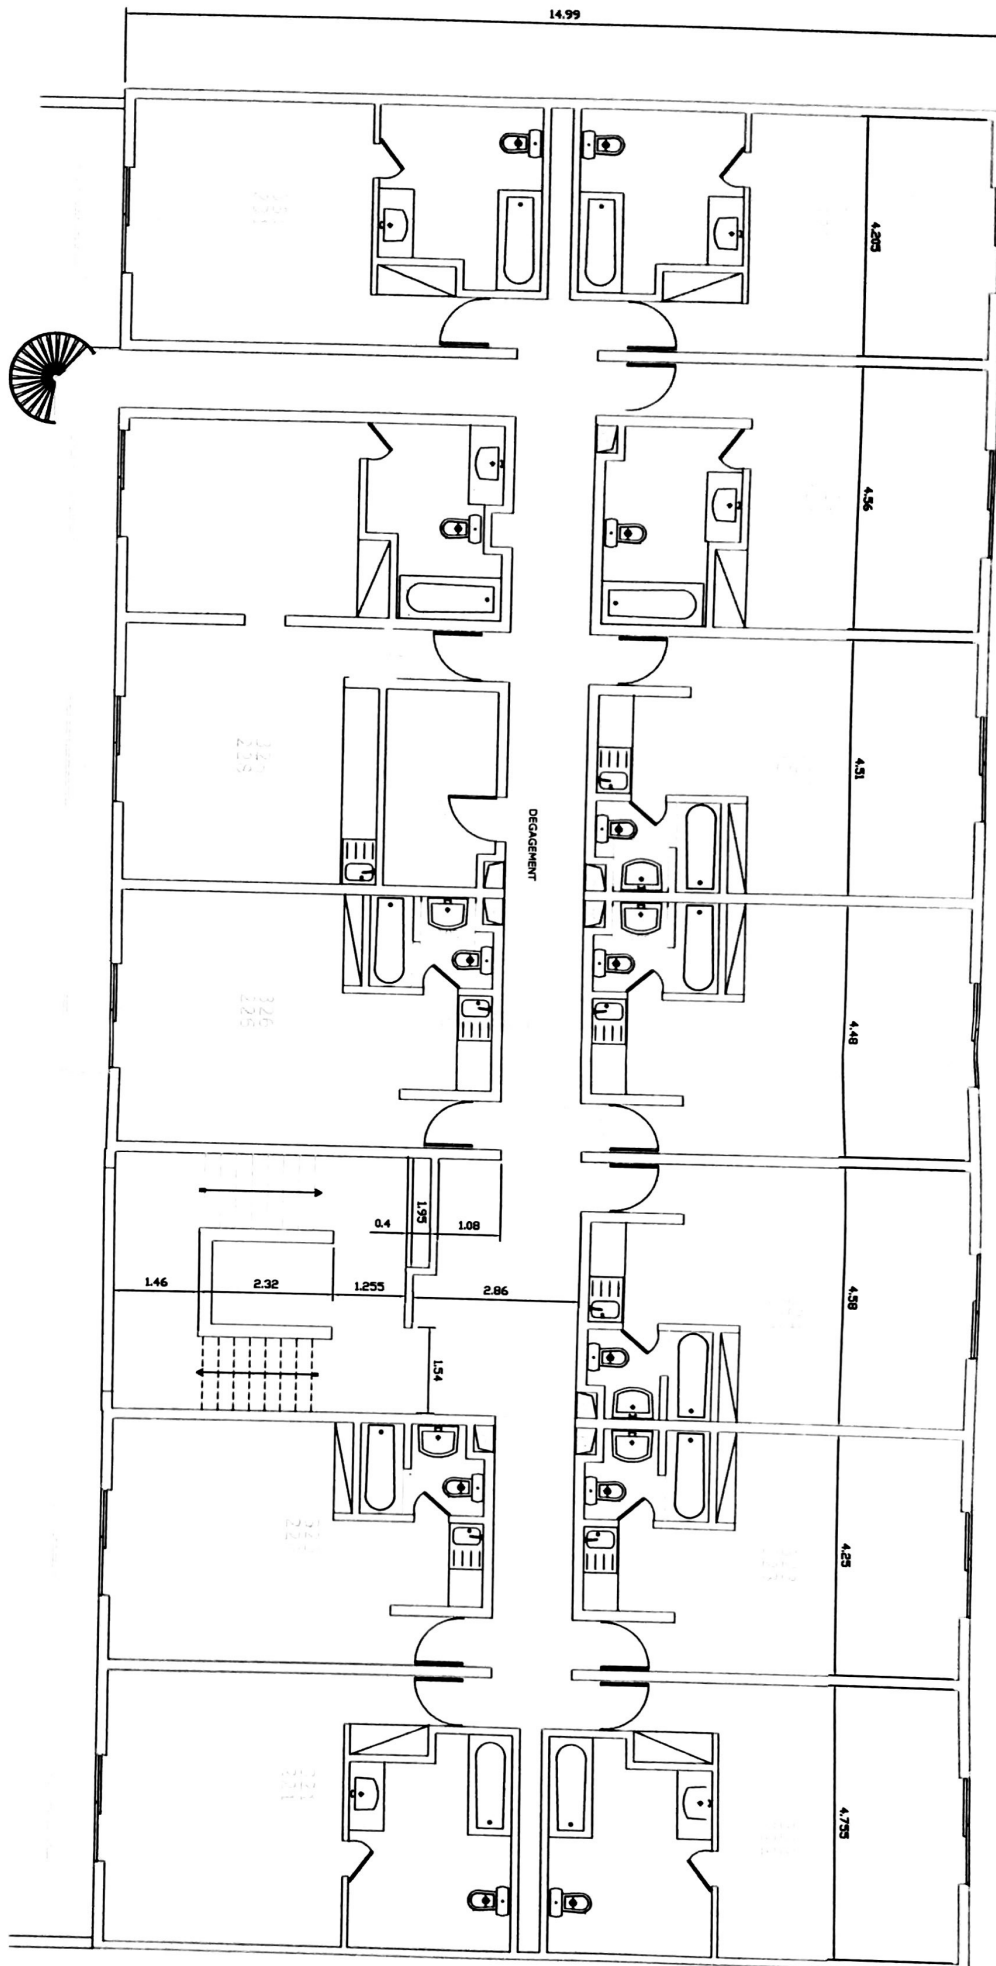

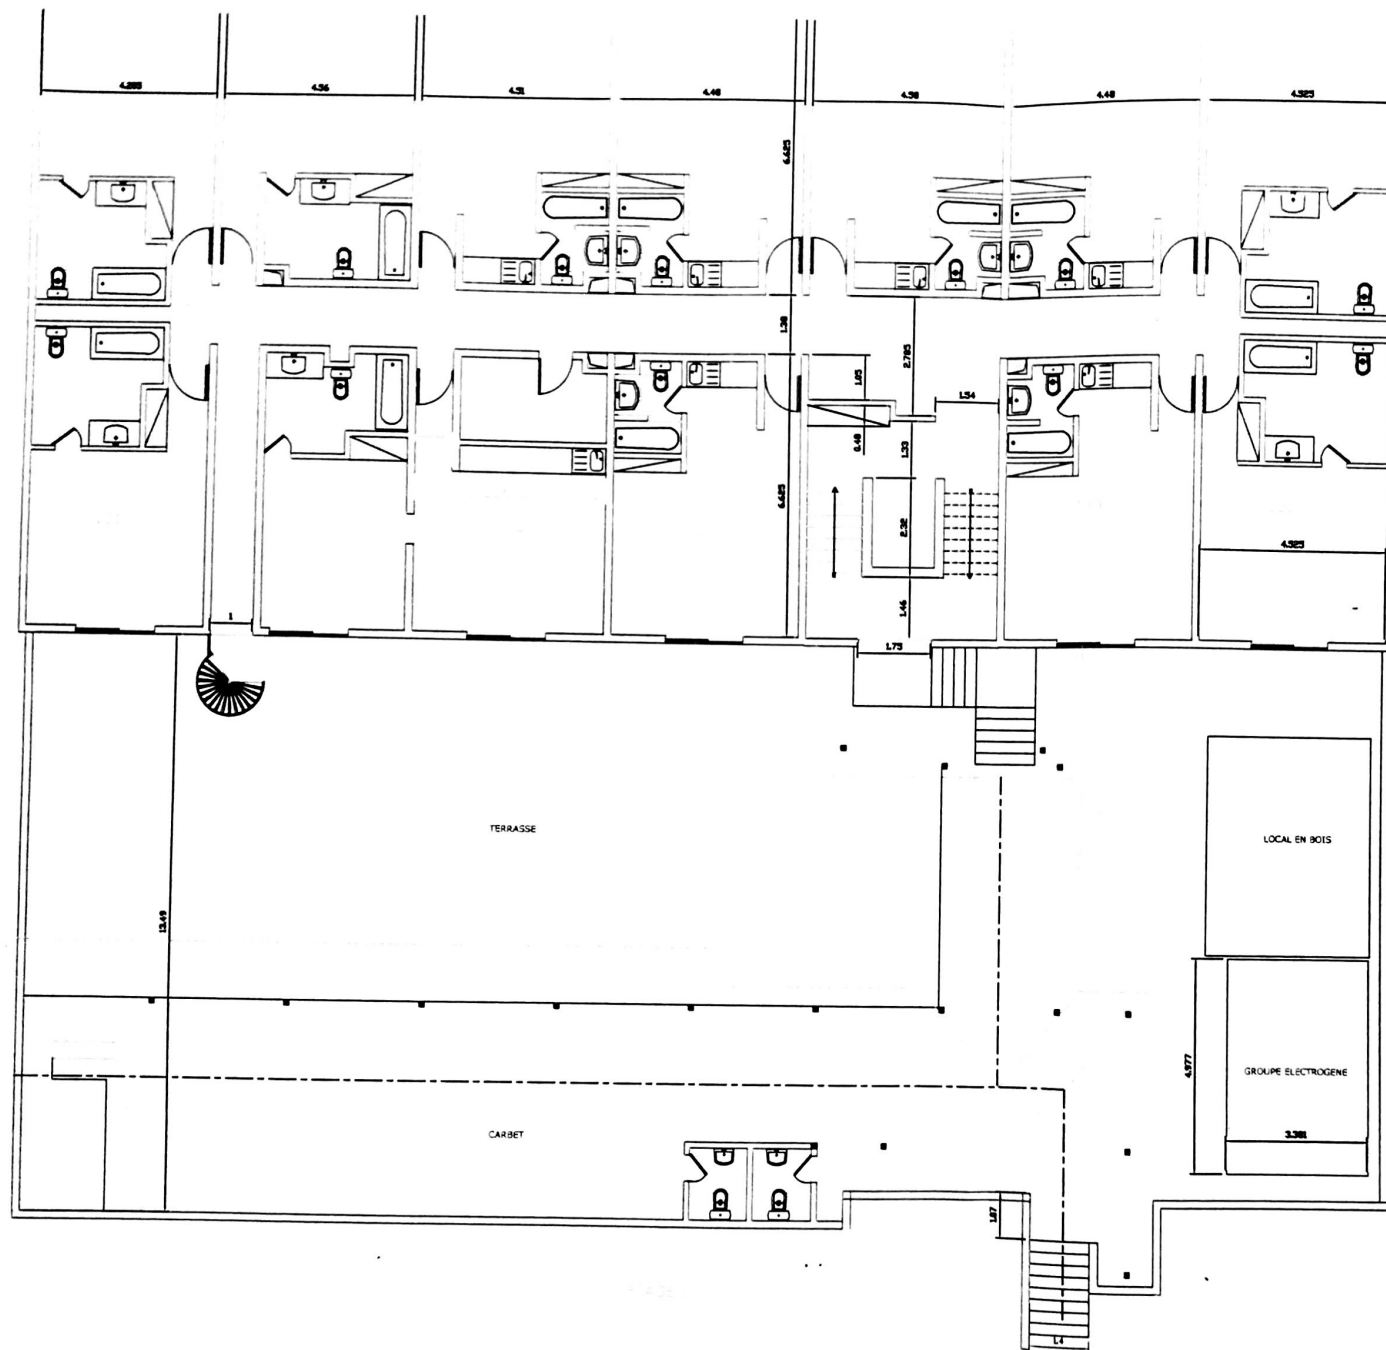

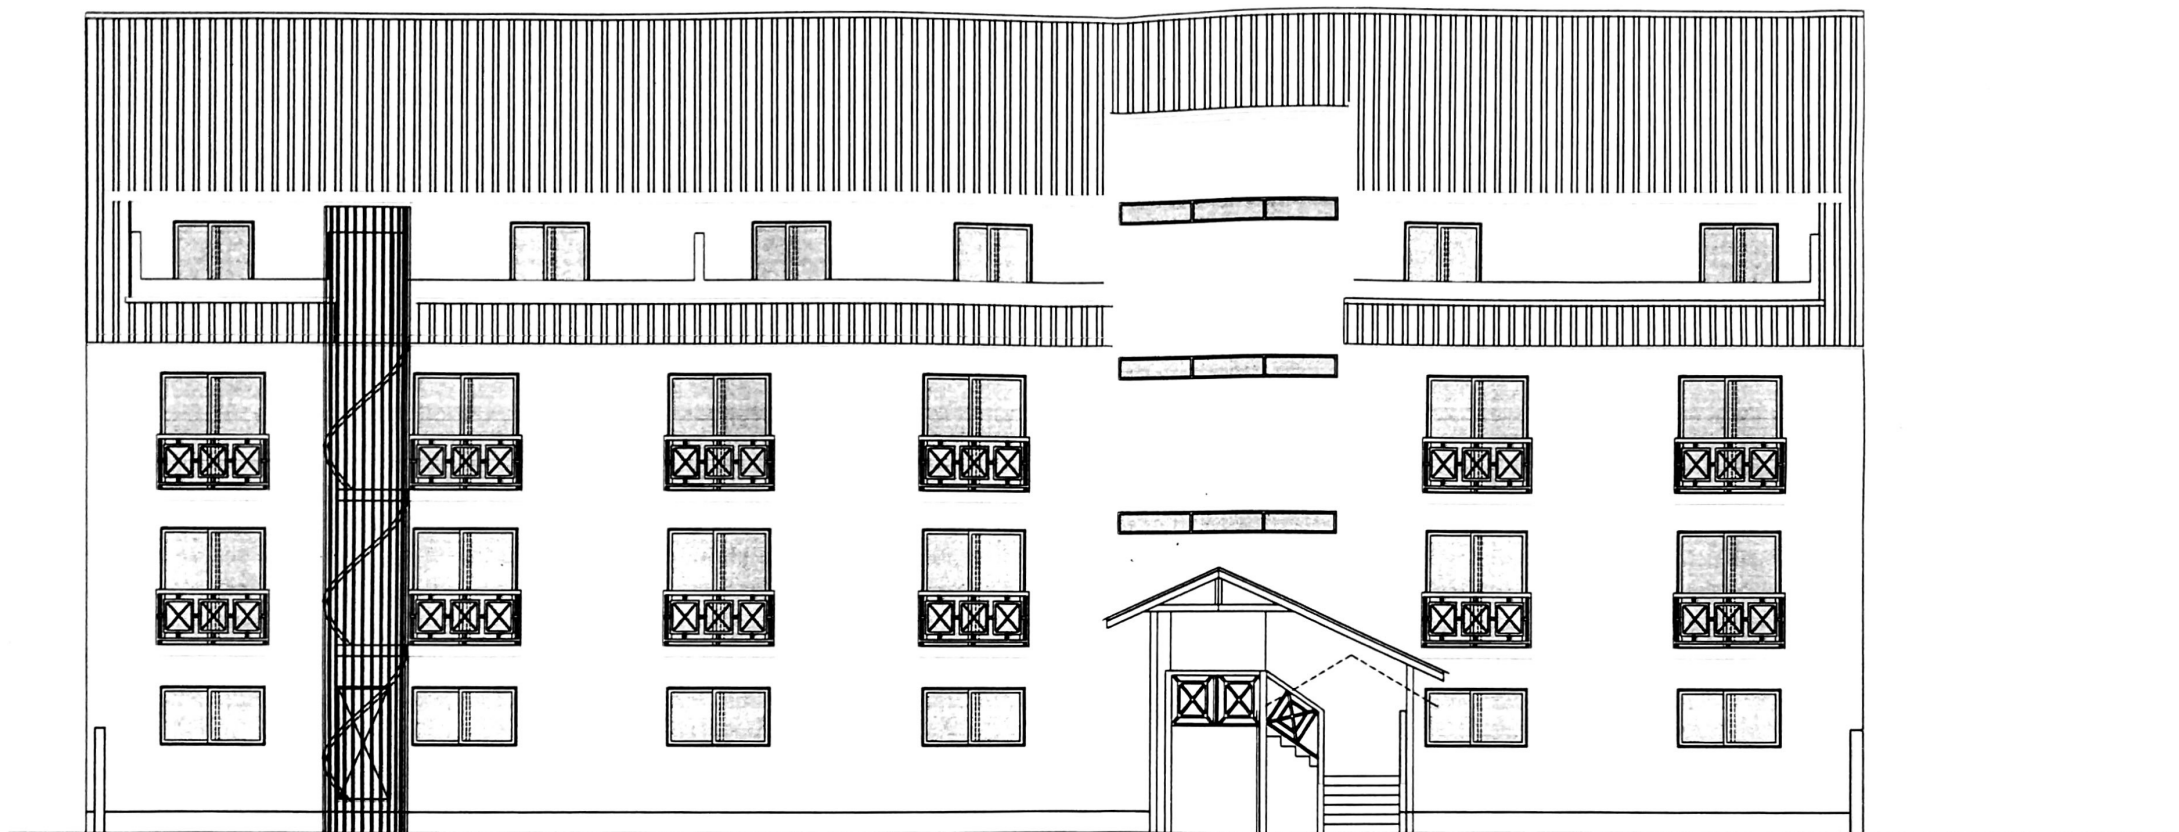

FACADE COTE TERRASSE